



VERIFY SCALE
 BAR IS ONE INCH ON ORIGINAL DRAWING
 IF NOT ONE INCH ON THIS SHEET, ADJUST SCALES ACCORDINGLY

SCALE:	AS NOTED
CHK BY:	JRH
DRW BY:	JRH
REF:	

HARBOR CONSULTING ENGINEERS
 ENGINEERS • PLANNERS • SURVEYORS
 3006 FUHRMAN AVENUE EAST
 SEATTLE WASHINGTON 98102
 PHONE: (206) 709-2397

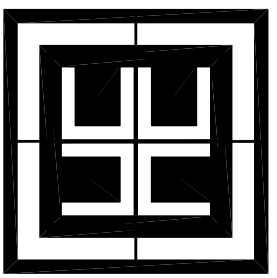


LYLE FALLS FISHWAY IMPROVEMENTS
 YAKAMA NATION, TOPPENISH WASHINGTON
 EQUIPMENT BUILDING ELEVATIONS

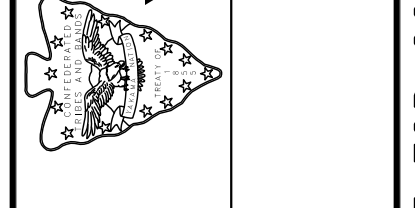


JOB NO. 08032.02
 DATE: 01.05.10
 SHEET: 30 OF XX
 DWG.# A1.2

BID SET NOT FOR CONSTRUCTION

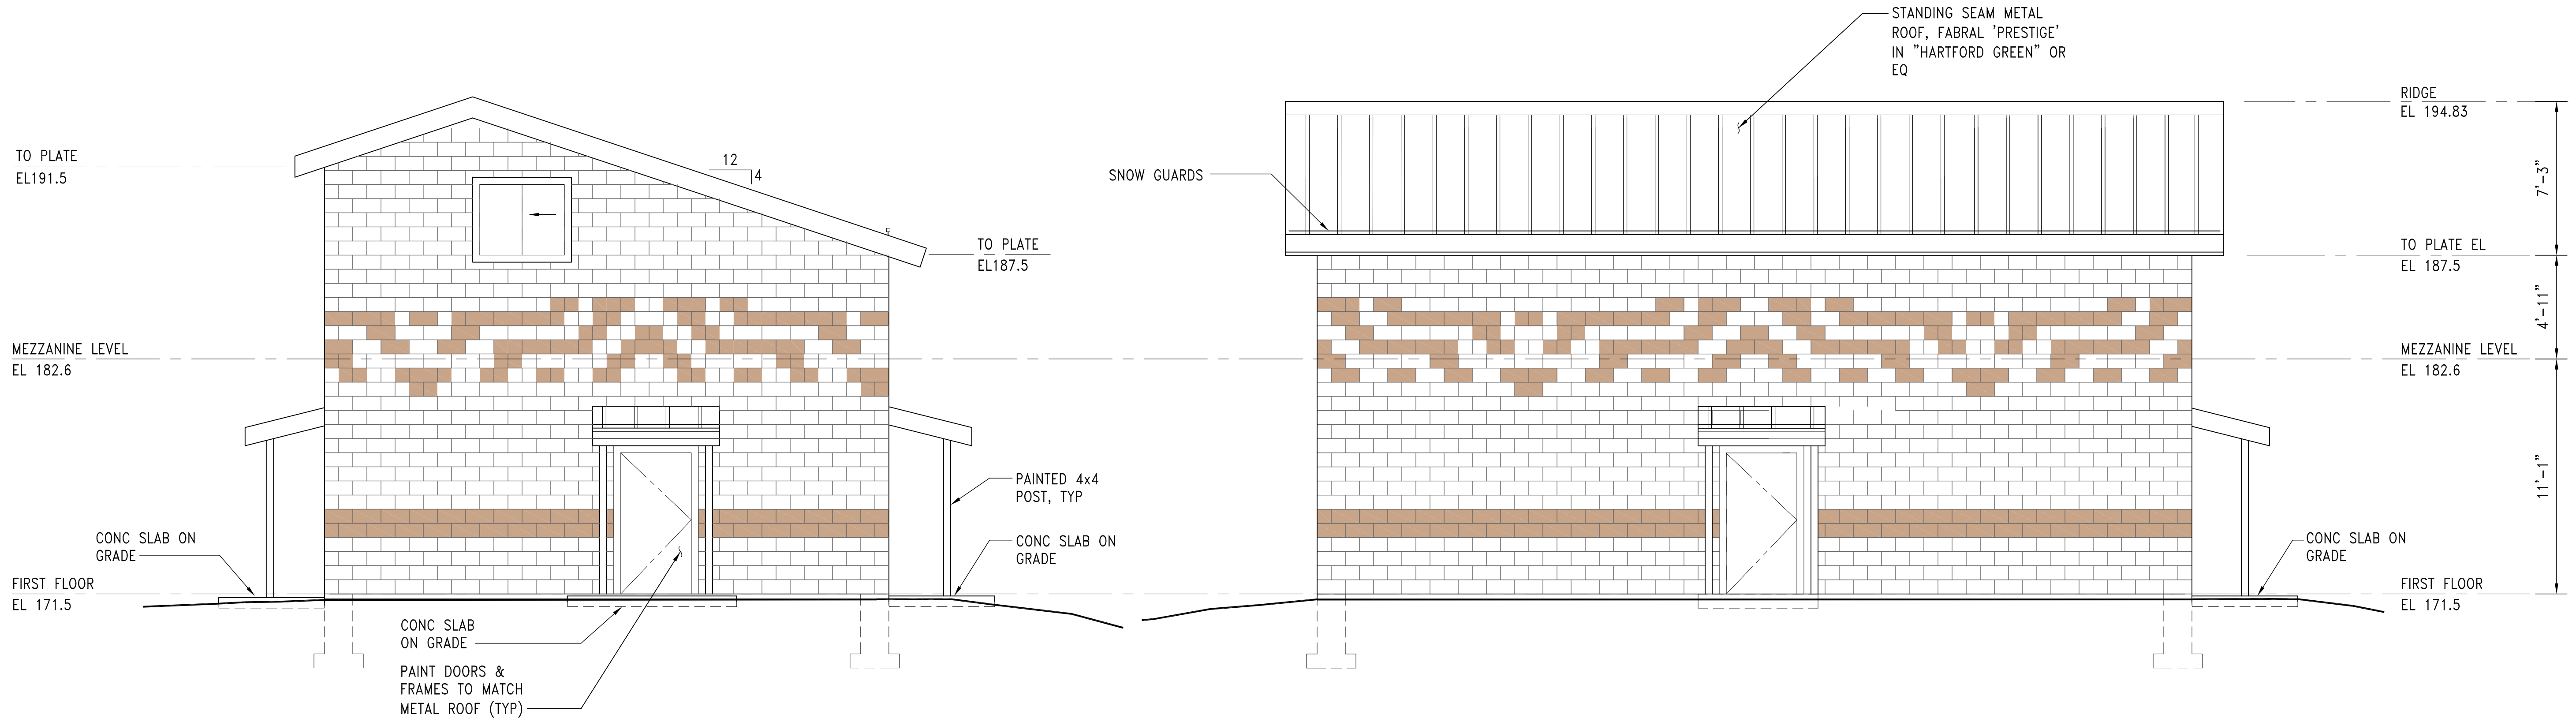

SOUTH ELEVATION
 SCALE: 1/4" = 1'-0"

WEST ELEVATION
 SCALE: 1/4" = 1'-0"

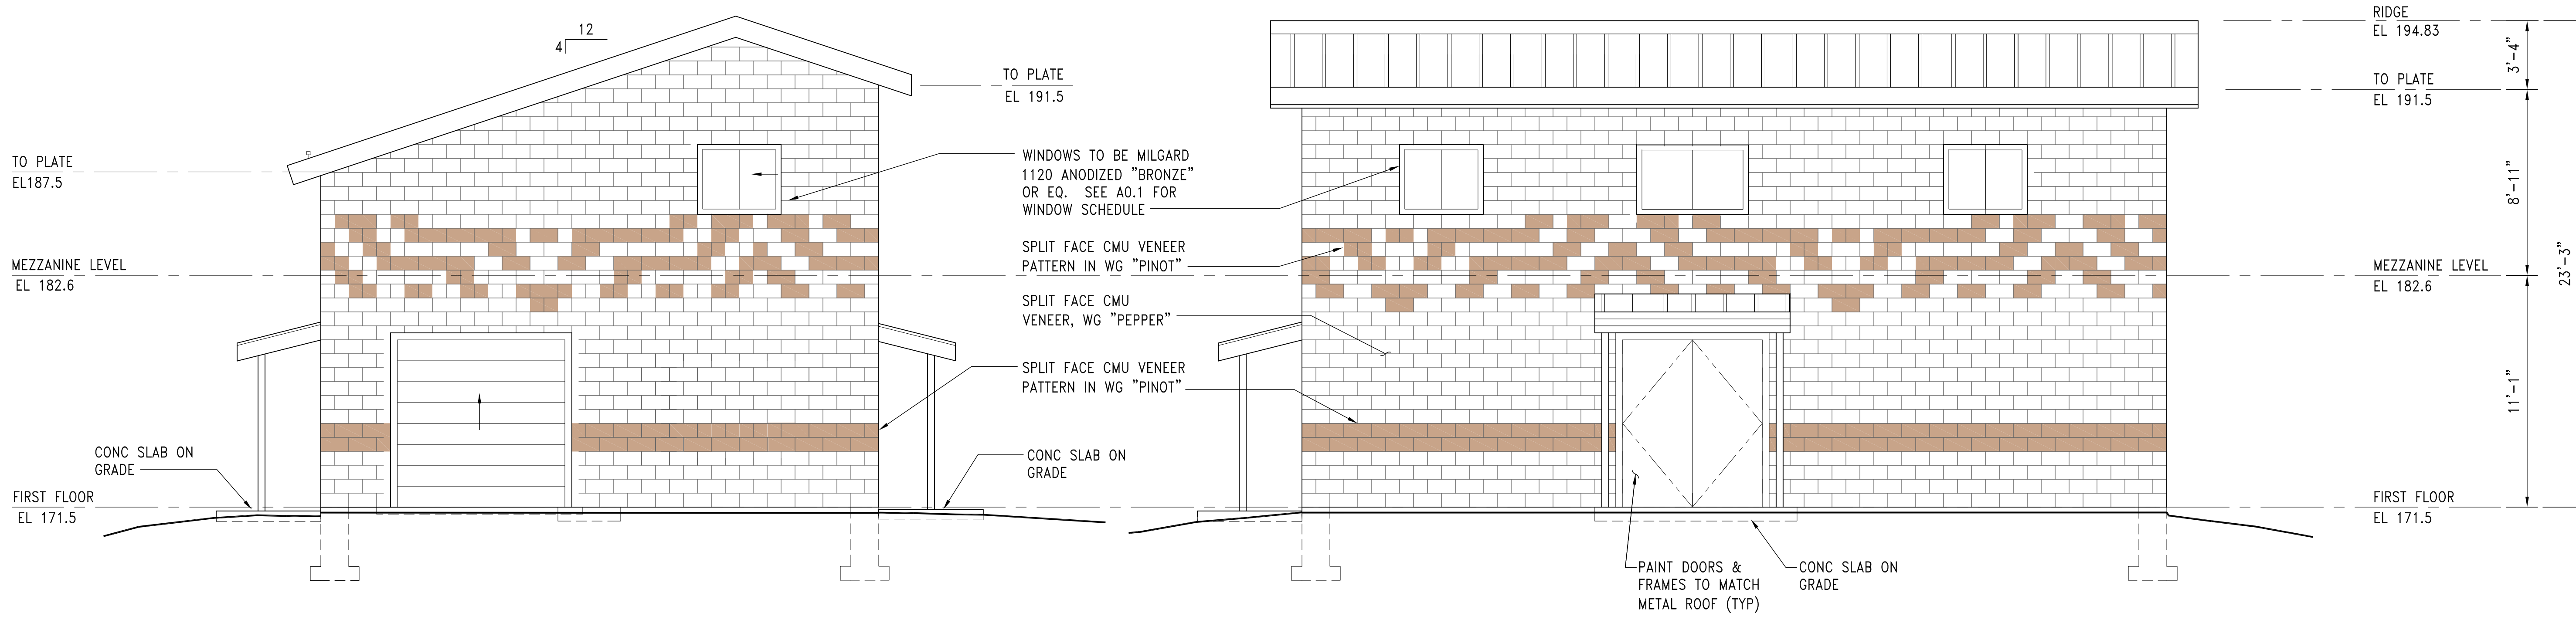

NORTH ELEVATION
 SCALE: 1/4" = 1'-0"

EAST ELEVATION
 SCALE: 1/4" = 1'-0"

