



VERIFY SCALE
 BAR IS ONE INCH ON ORIGINAL DRAWING
 IF NOT ONE INCH ON THIS SHEET, ADJUST SCALES ACCORDINGLY

NOTE:
 CONTRACTOR TO PROVIDE TEMPORARY COFFERDAM AS REQUIRED TO ACCOMPLISH & PROTECT WORK IN PROGRESS

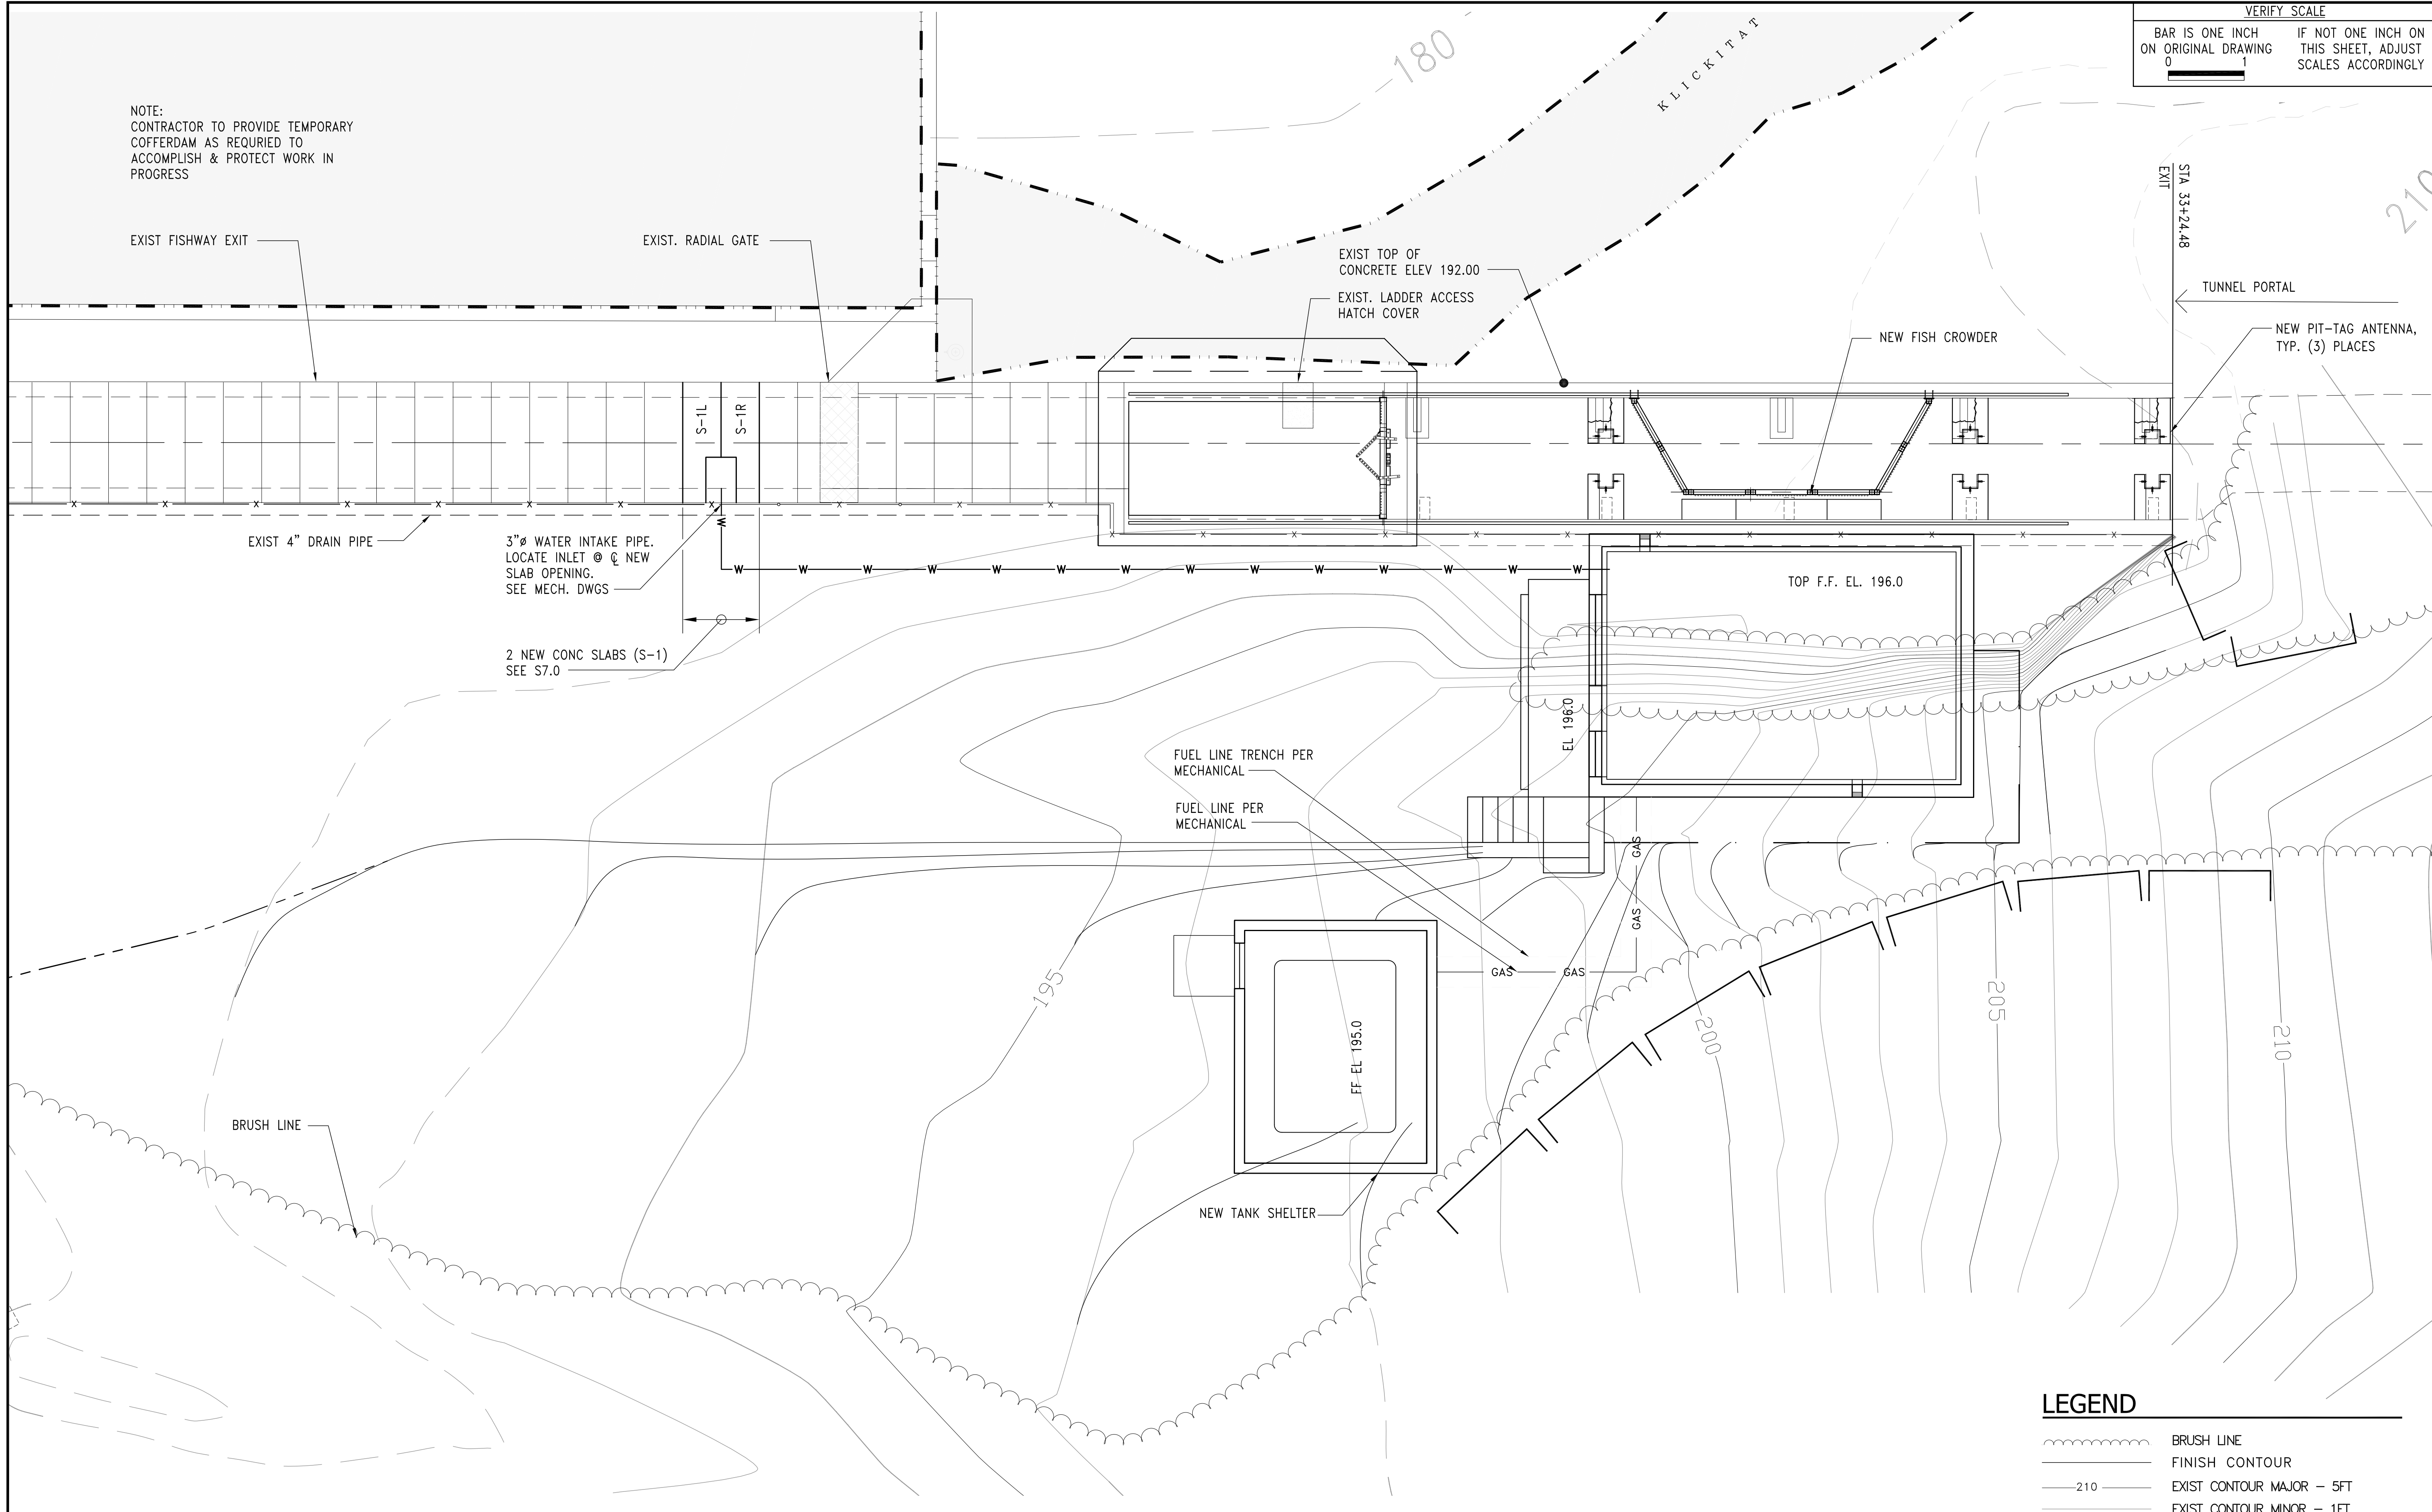


SCALE:	CHK BY:	DRW BY:	REF:
	JRH	JRH	

HARBOR CONSULTING ENGINEERS
 ENGINEERS • PLANNERS • SURVEYORS
 3006 FUHRMAN AVENUE EAST
 SEATTLE WASHINGTON 98102
 PHONE: (206) 709-2397

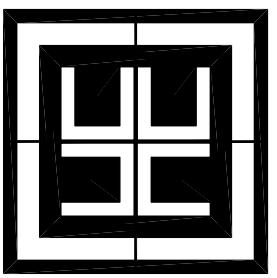

**CASTILE FALLS FISHWAY
 FISH ENUMERATION FACILITY
 YAKAMA NATION, TOPPENISH WASHINGTON
 PARTIAL SITE DEVELOPMENT PLAN**

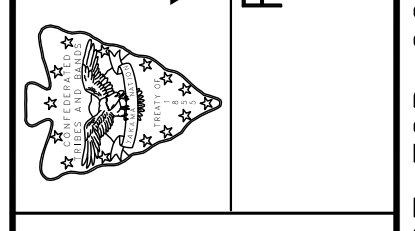

JOB NO.	08034.01
DATE:	01.05.10
SHEET:	5 OF XX
DWG.#	C3.1

PARTIAL SITE DEVELOPMENT PLAN
 SCALE: 1" = 5'

LEGEND

- BRUSH LINE
- FINISH CONTOUR
- EXIST CONTOUR MAJOR - 5FT
- EXIST CONTOUR MINOR - 1FT
- EXIST CONTOUR APPROX
- EDGE OF GRAVEL, PROPOSED
- WATER LINE
- 4" DRAIN PIPE
- DIESEL FUEL LINE

BID SET | NOT FOR CONSTRUCTION