



VERIFY SCALE  
 BAR IS ONE INCH ON ORIGINAL DRAWING  
 IF NOT ONE INCH ON THIS SHEET, ADJUST SCALES ACCORDINGLY

SCALE:	AS NOTED
CHK BY:	JRH
DRW BY:	JYL
REF:	
REVISION	DESCRIPTION
DATE	

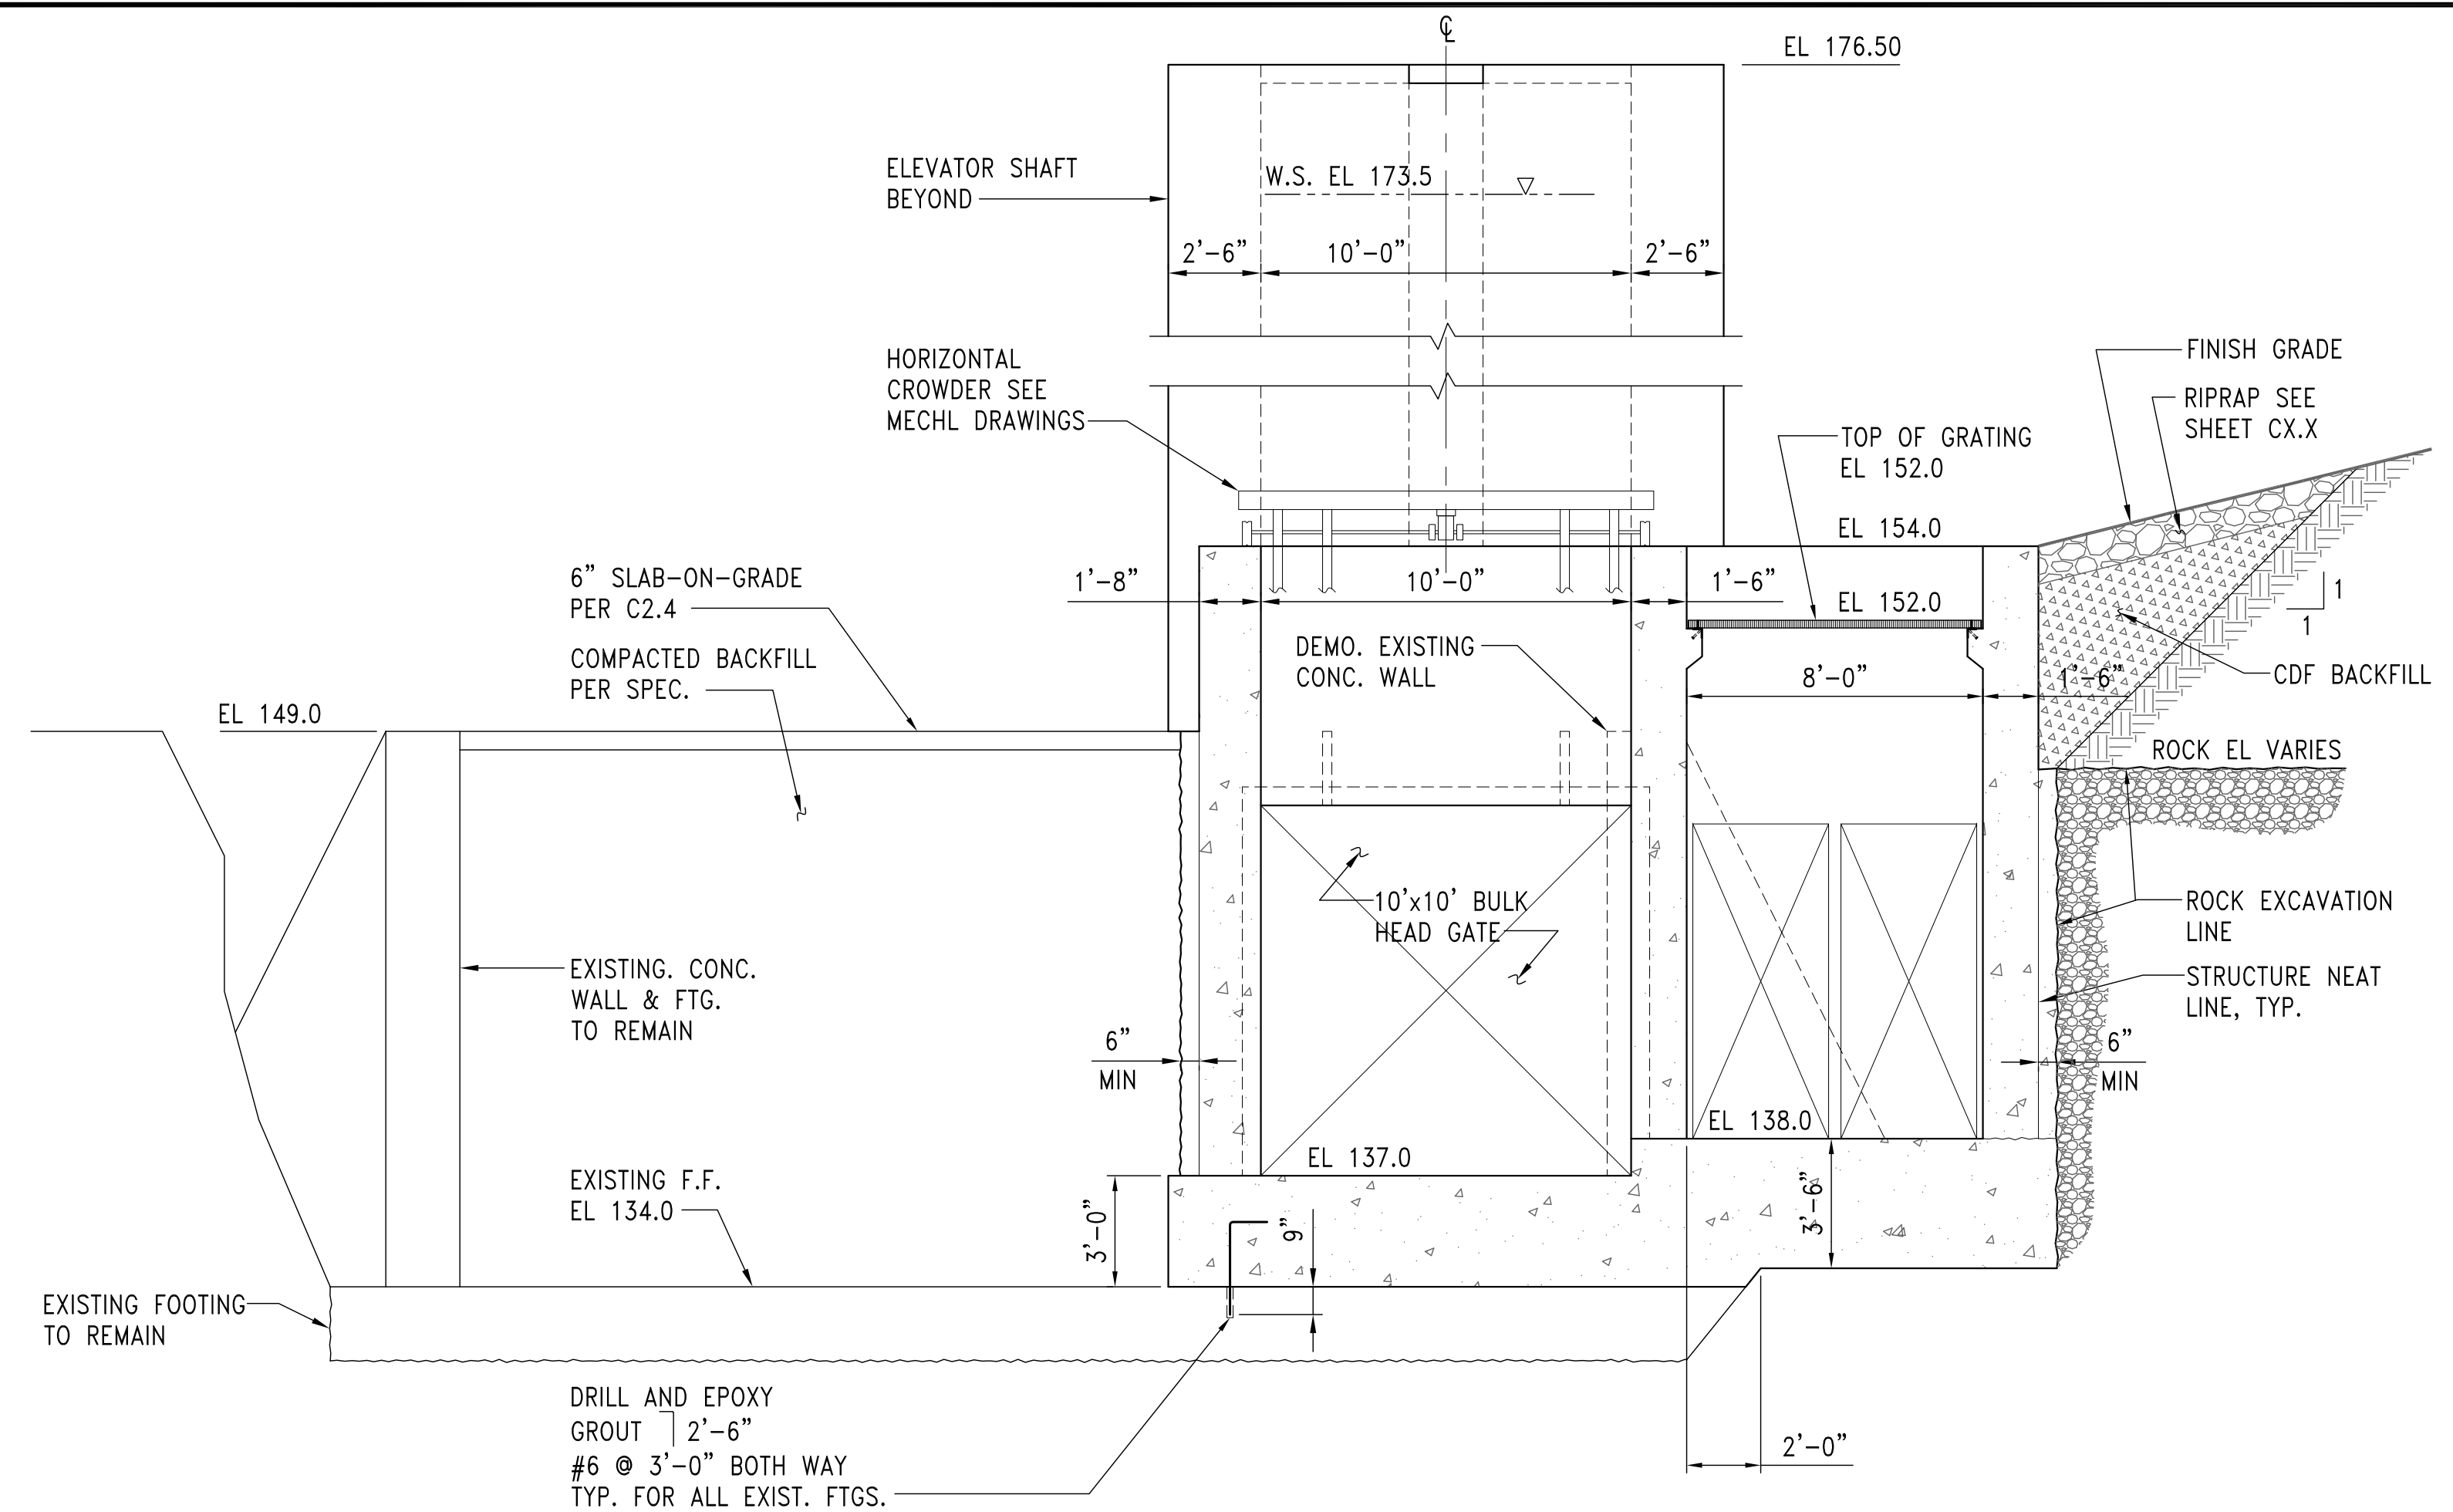


**SECTION A-A**  
 SCALE: 1/4" = 1'-0"

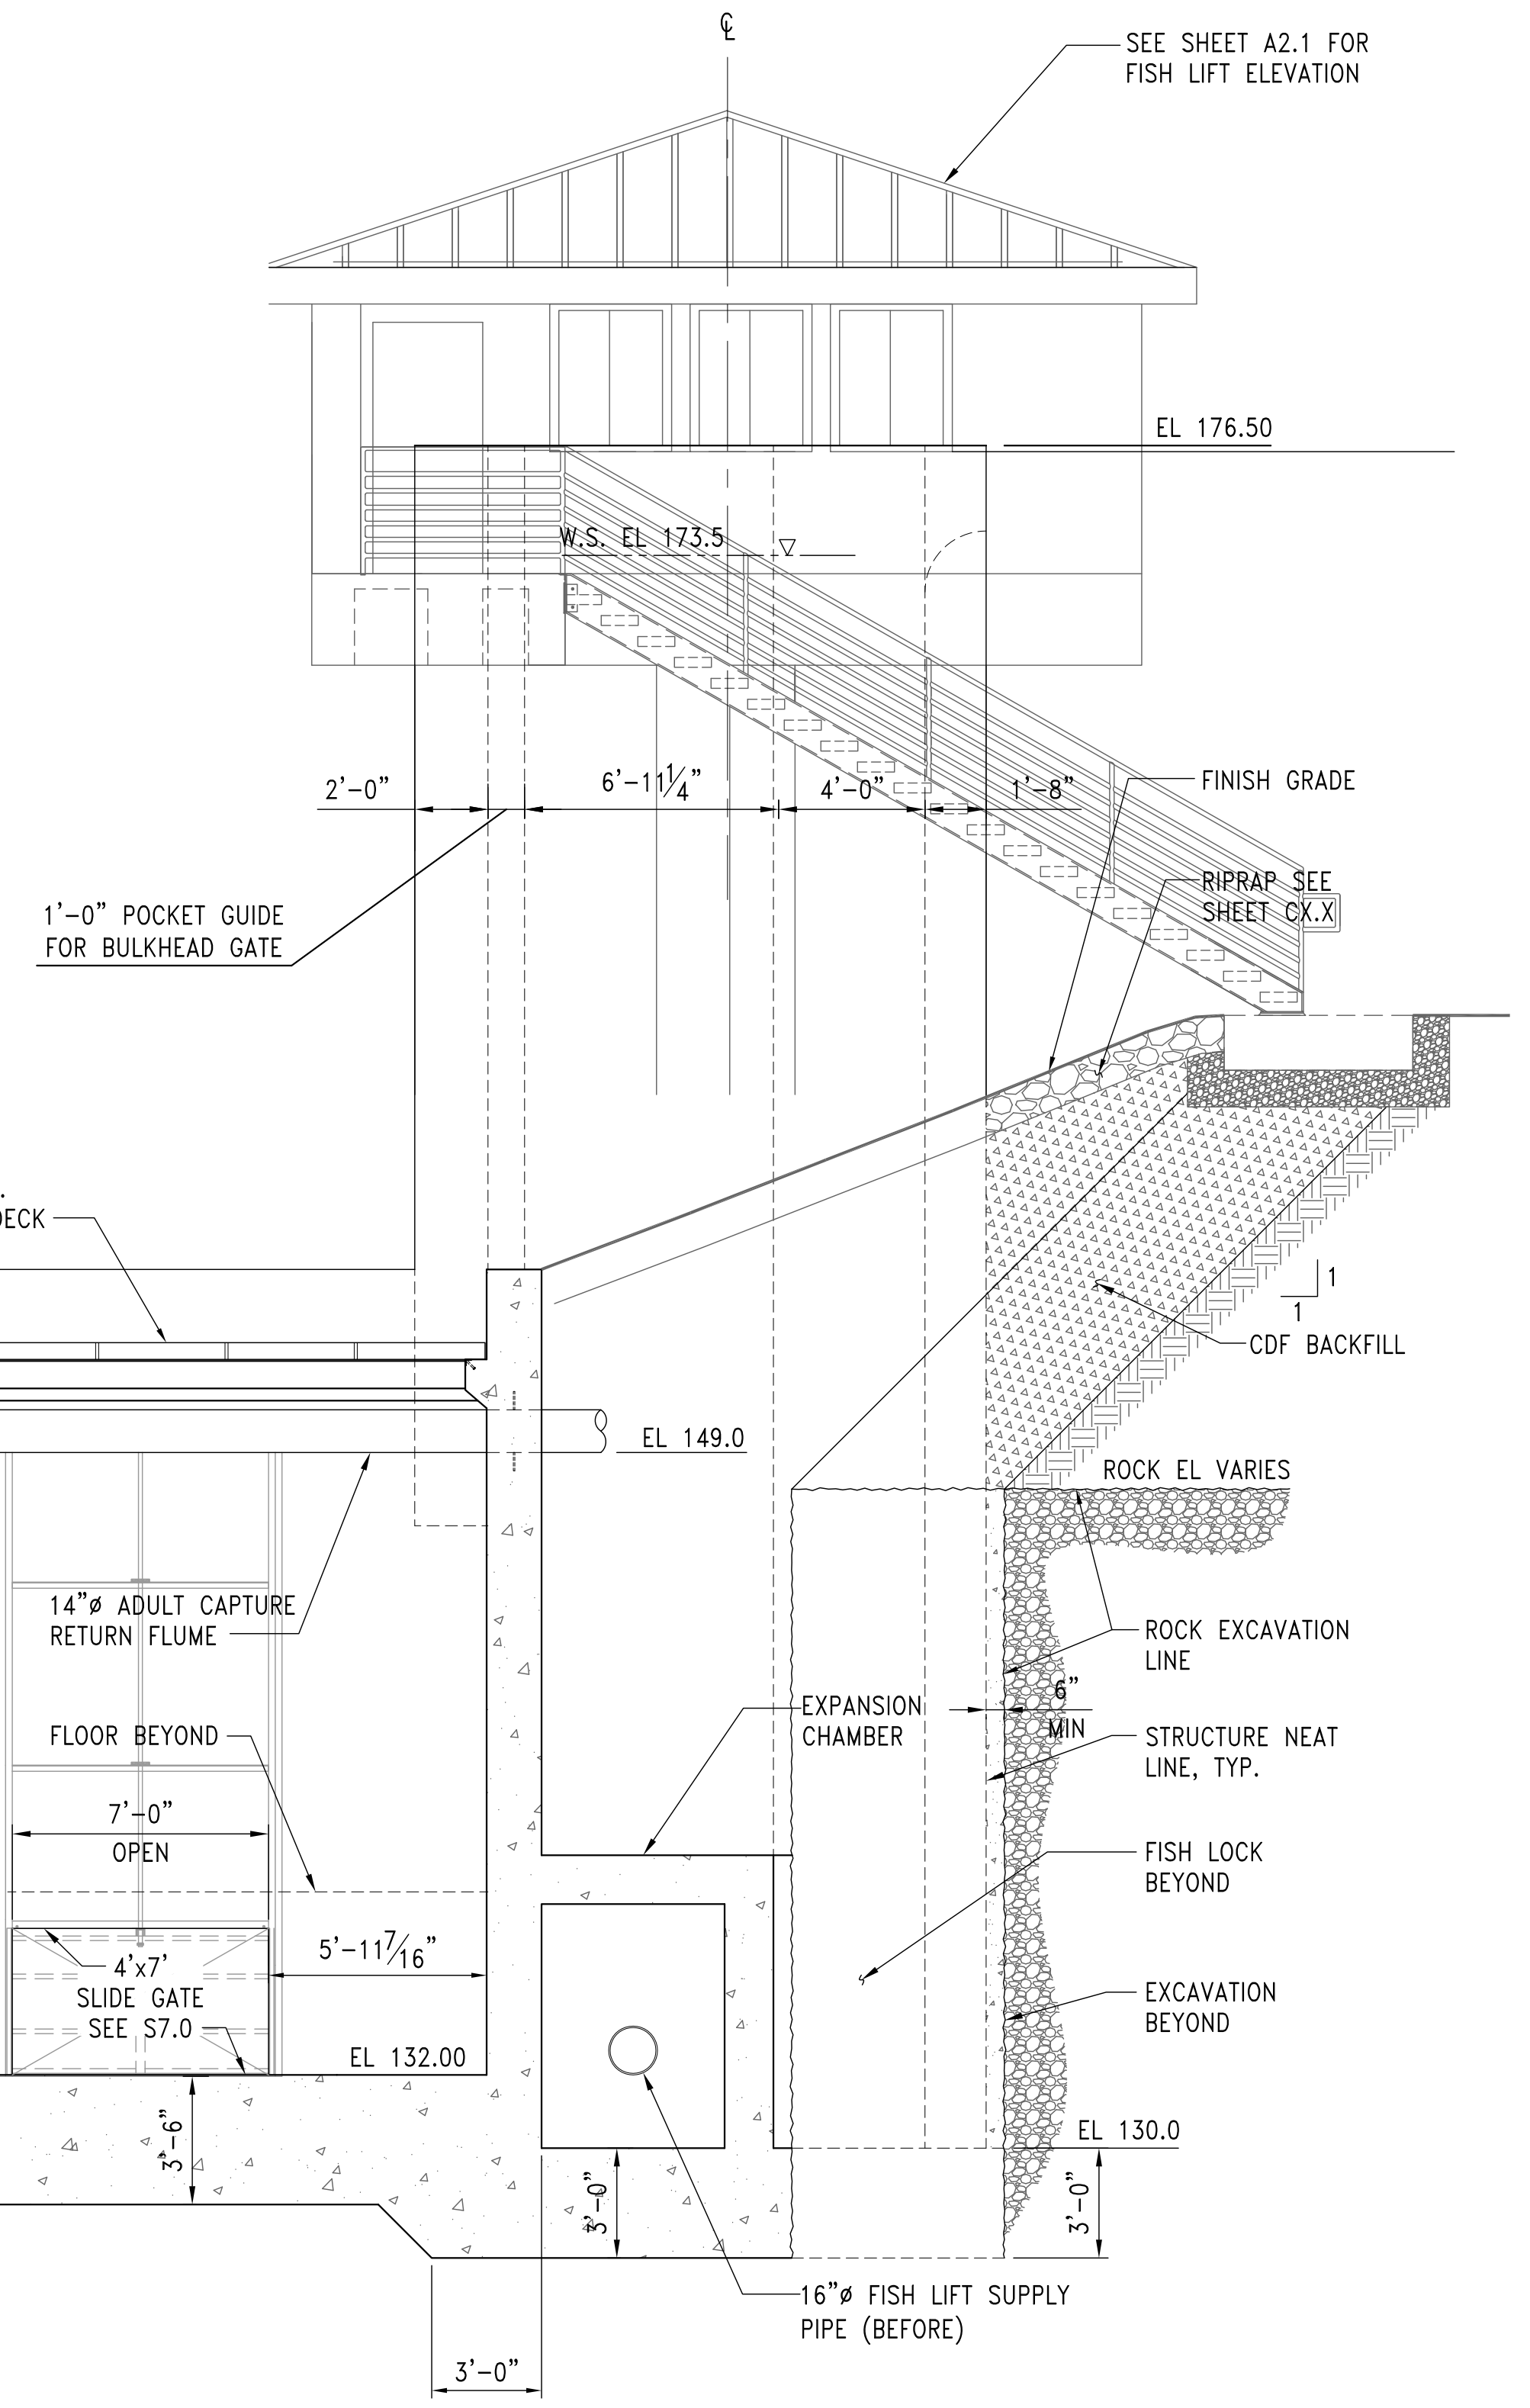


**SECTION B-B**  
 SCALE: 1/4" = 1'-0"

**HARBOR CONSULTING ENGINEERS**  
 ENGINEERS • PLANNERS • SURVEYORS  
 3006 FUHRMAN AVENUE EAST  
 SEATTLE WASHINGTON 98102  
 PHONE: (206) 709-2397

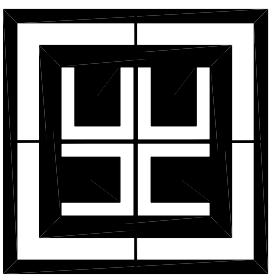


**LYLE FALLS FISHWAY IMPROVEMENTS**  
**YAKAMA NATION, TOPPENISH WASHINGTON**

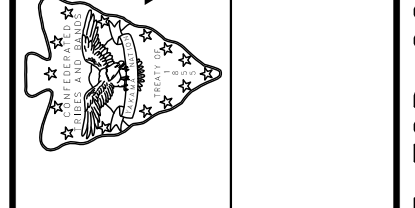

**FISHWAY FISH LIFT SECTIONS**

JOB NO. 08032.02  
 DATE: 01.05.10  
 SHEET: 57 OF XX  
 DWG.# S1.13

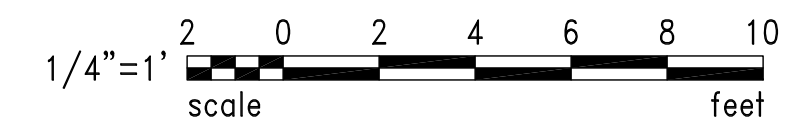

BID SET | NOT FOR CONSTRUCTION