



VERIFY SCALE  
 BAR IS ONE INCH ON ORIGINAL DRAWING  
 IF NOT ONE INCH ON THIS SHEET, ADJUST SCALES ACCORDINGLY

SCALE:	AS NOTED
CHK BY:	JRH
DRW BY:	JYL
REF:	


LOCATION	INV ELEVATION
1	164.17
2	164.00
2A	159.80
3	164.17
4	164.25
4A	161.17
5	163.47
6	164.17
7	168.00
8	166.71
9	165.75
10	161.85
11	160.08
12	158.72
12A	156.11
13	149.00

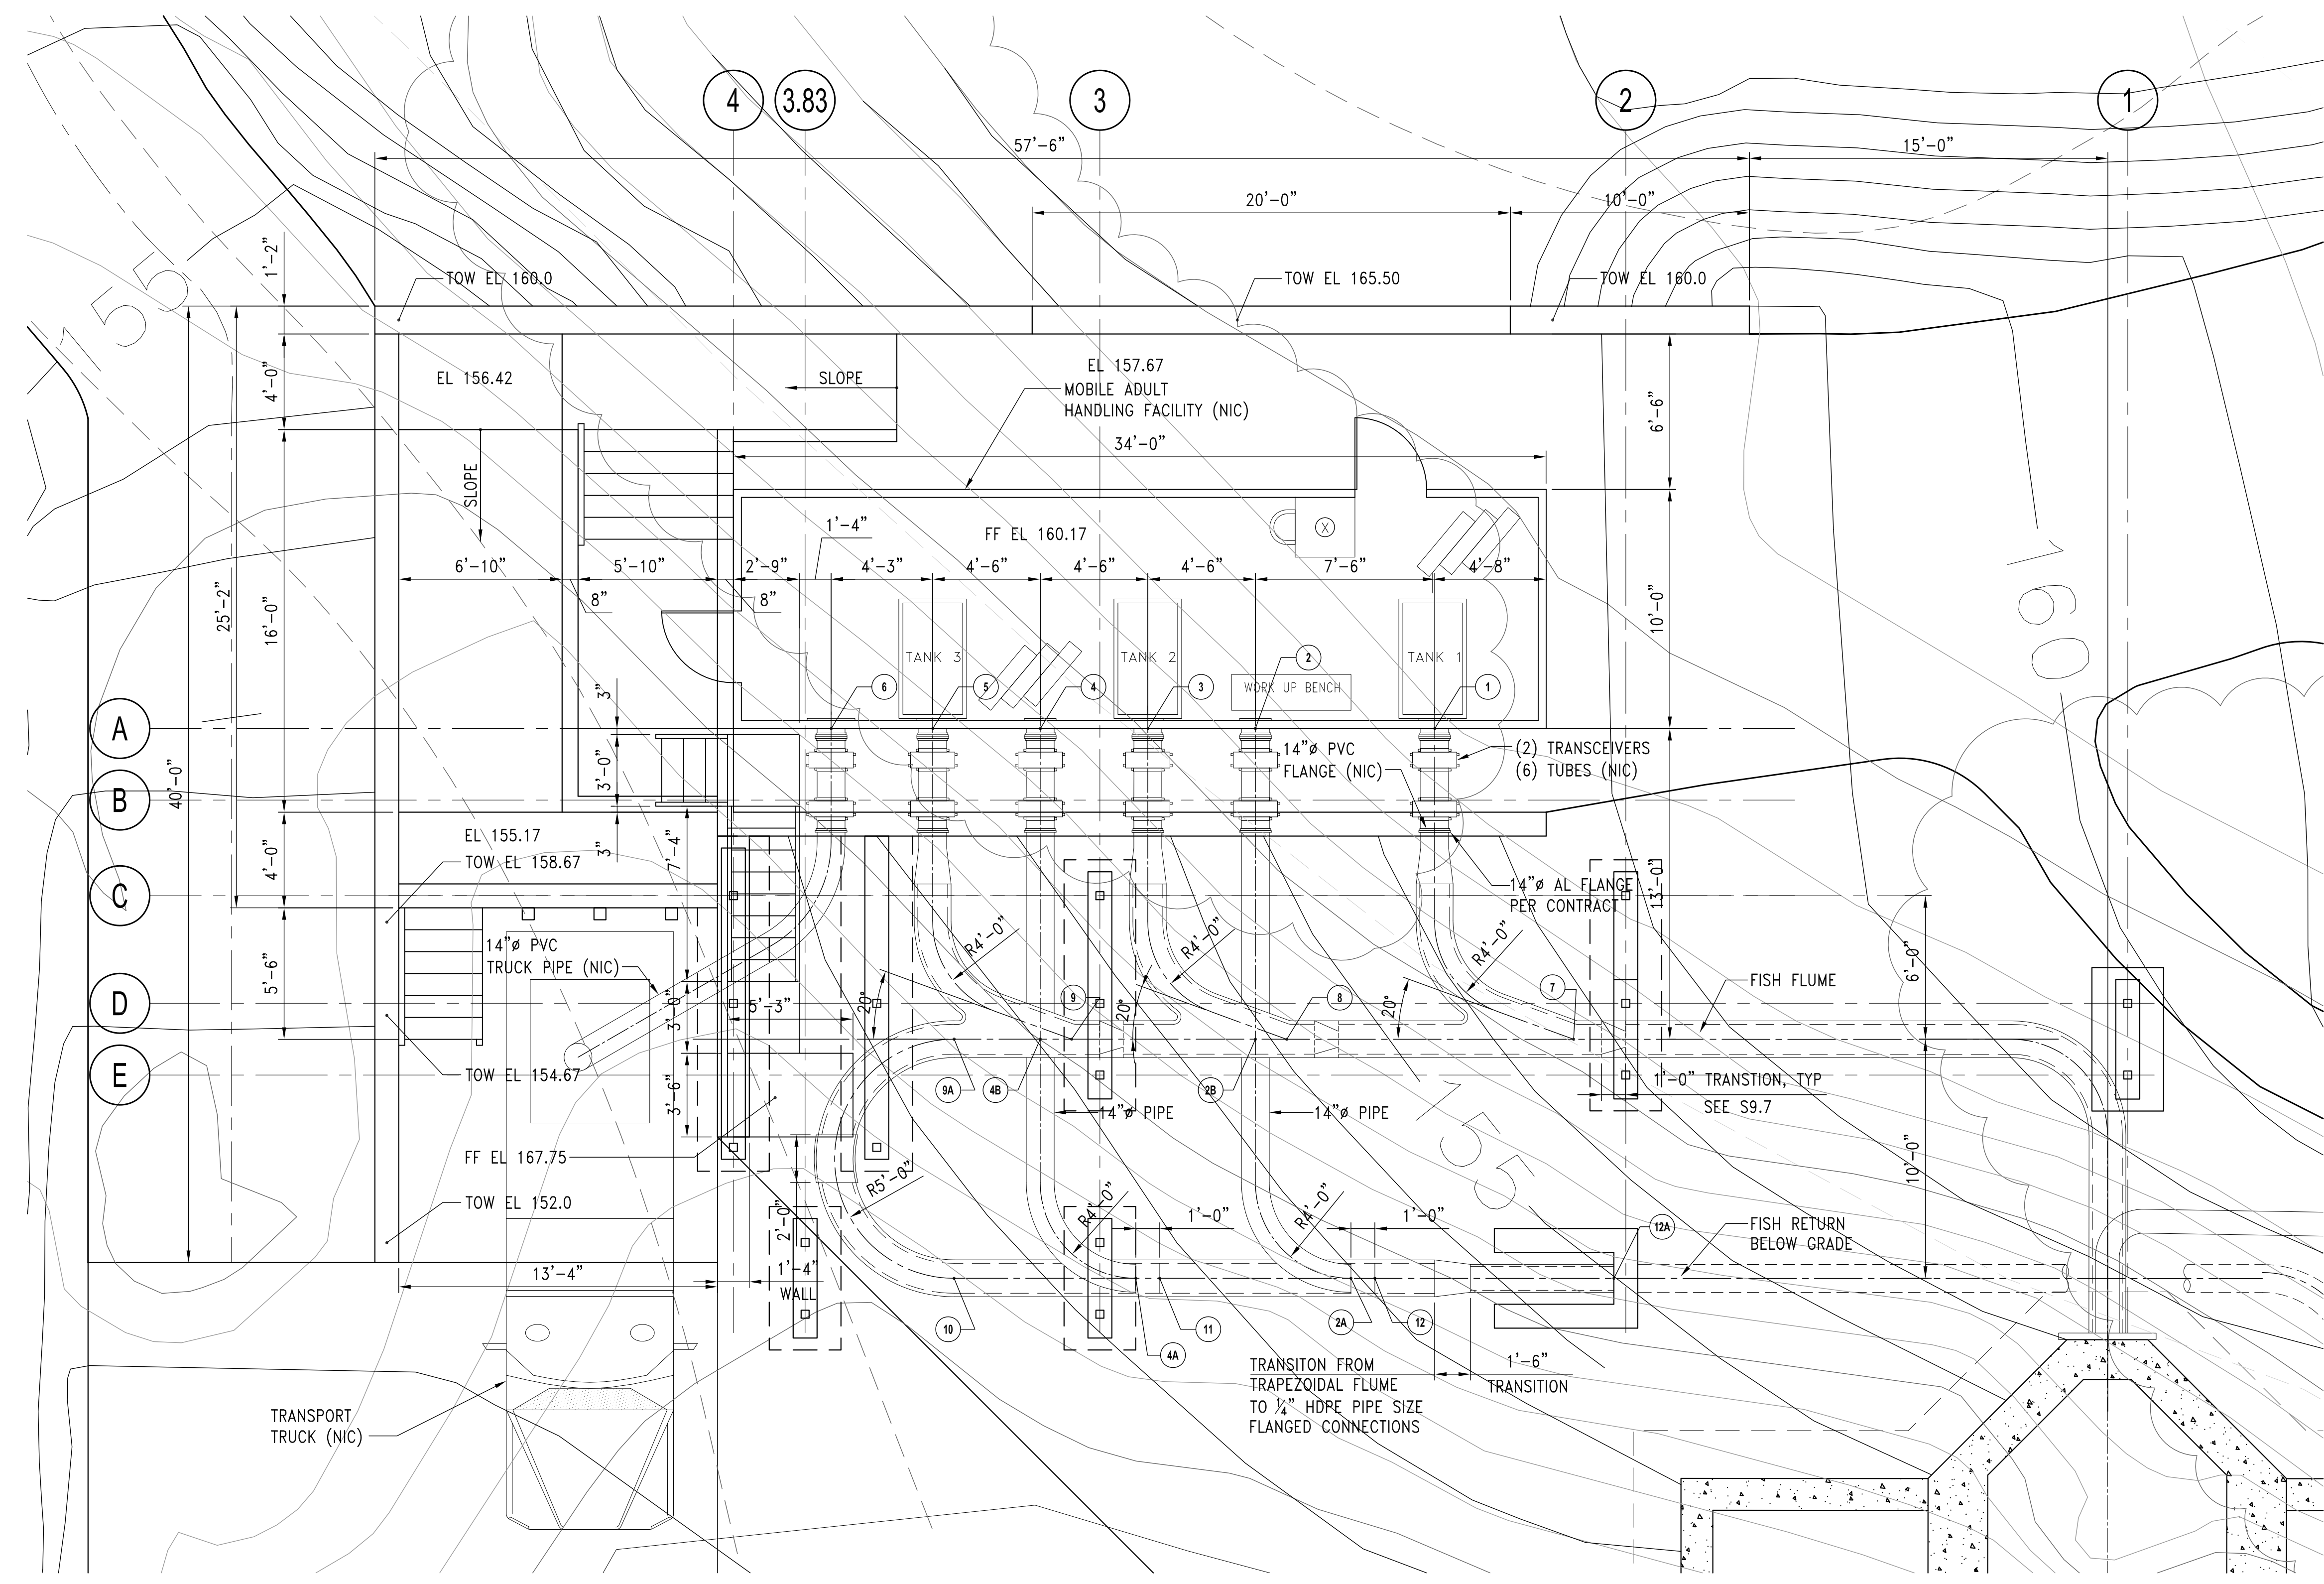

**OVERALL PLAN**  
 ADULT CAPTURE AND SORTING FACILITY  
 SCALE: 1/4" = 1'-0"

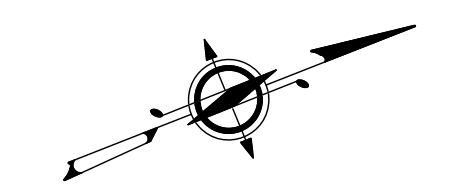

**HARBOR CONSULTING ENGINEERS**  
 ENGINEERS • PLANNERS • SURVEYORS  
 3006 FUHRMAN AVENUE EAST  
 SEATTLE WASHINGTON 98102  
 PHONE: (206) 709-2397

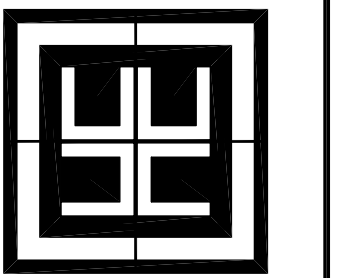

**LYLE FALLS FISHWAY IMPROVEMENTS**  
**YAKAMA NATION, TOPPENISH WASHINGTON**  
 ADULT CAPTURE & FISH HANDLING FACILITY  
 OVERALL PLAN

JOB NO. 08032.02  
 DATE: 01.05.10  
 SHEET: 123 OF XX  
 DWG.# S9.0

BID SET - NOT FOR CONSTRUCTION